


## ROADE BYPASS

### ROADE BYPASS CENTRELINE - LONGSECTION 1 SCALE: H 1:2500,V 1:500. DATUM: 100.000

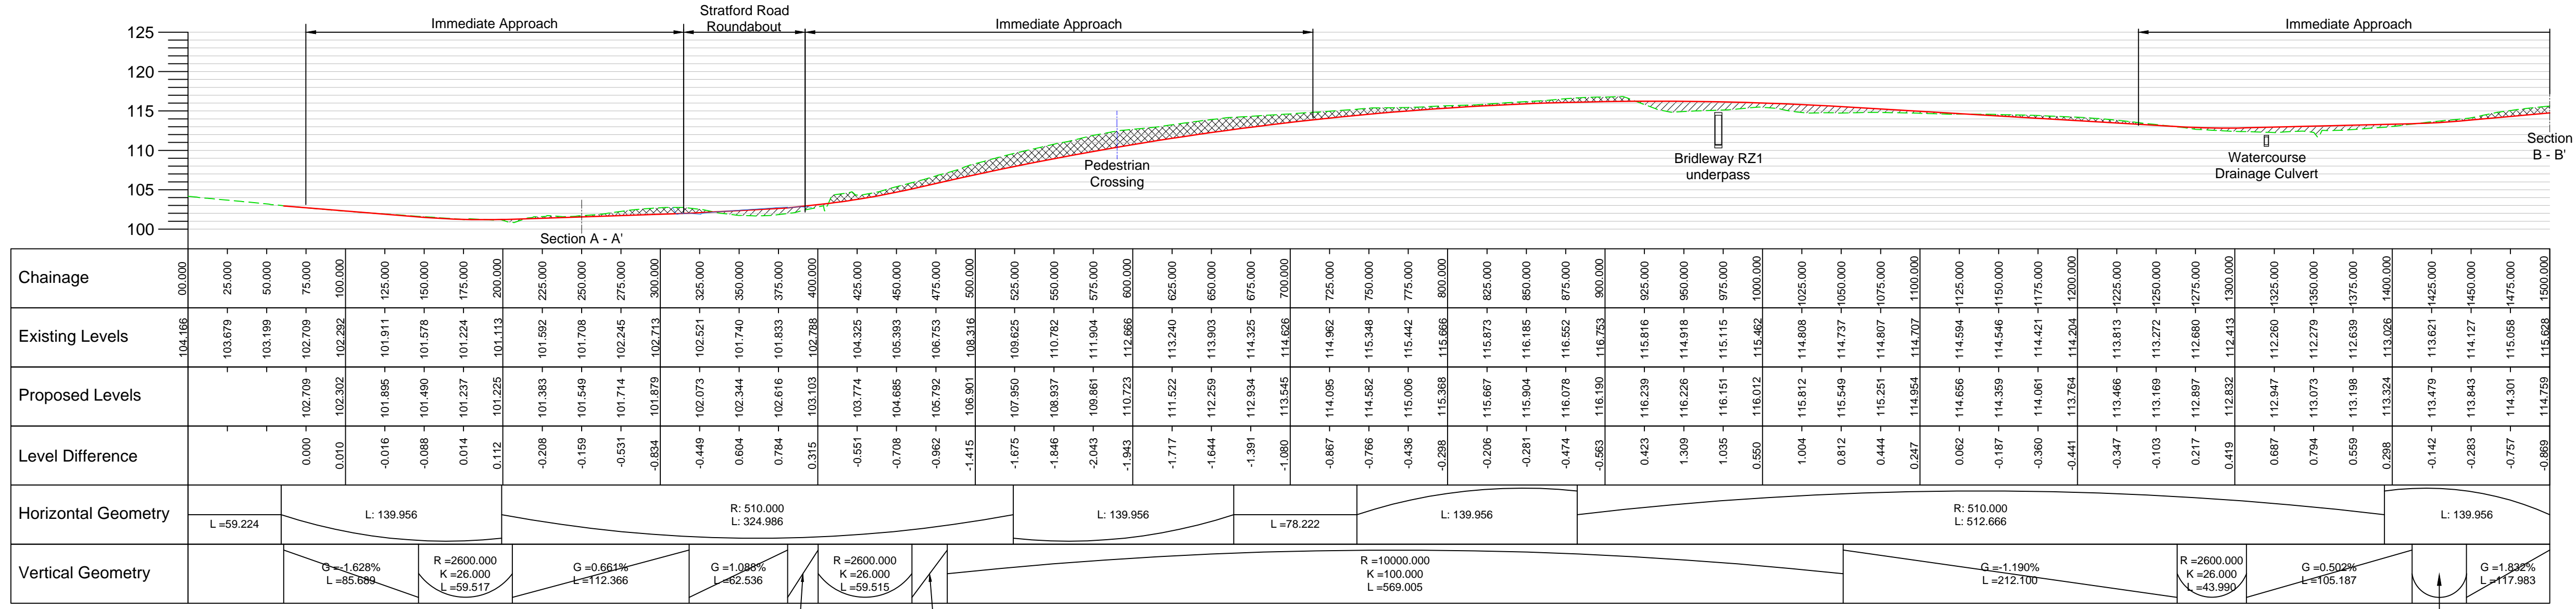

### ROADE BYPASS CENTRELINE - LONGSECTION 2 SCALE: H 1:2500,V 1:500. DATUM: 100.000

