


## Appendix 48 SRFI access assessment results

Arcady Assessment  
Site Access Junction  
Scale 1:1000@A3

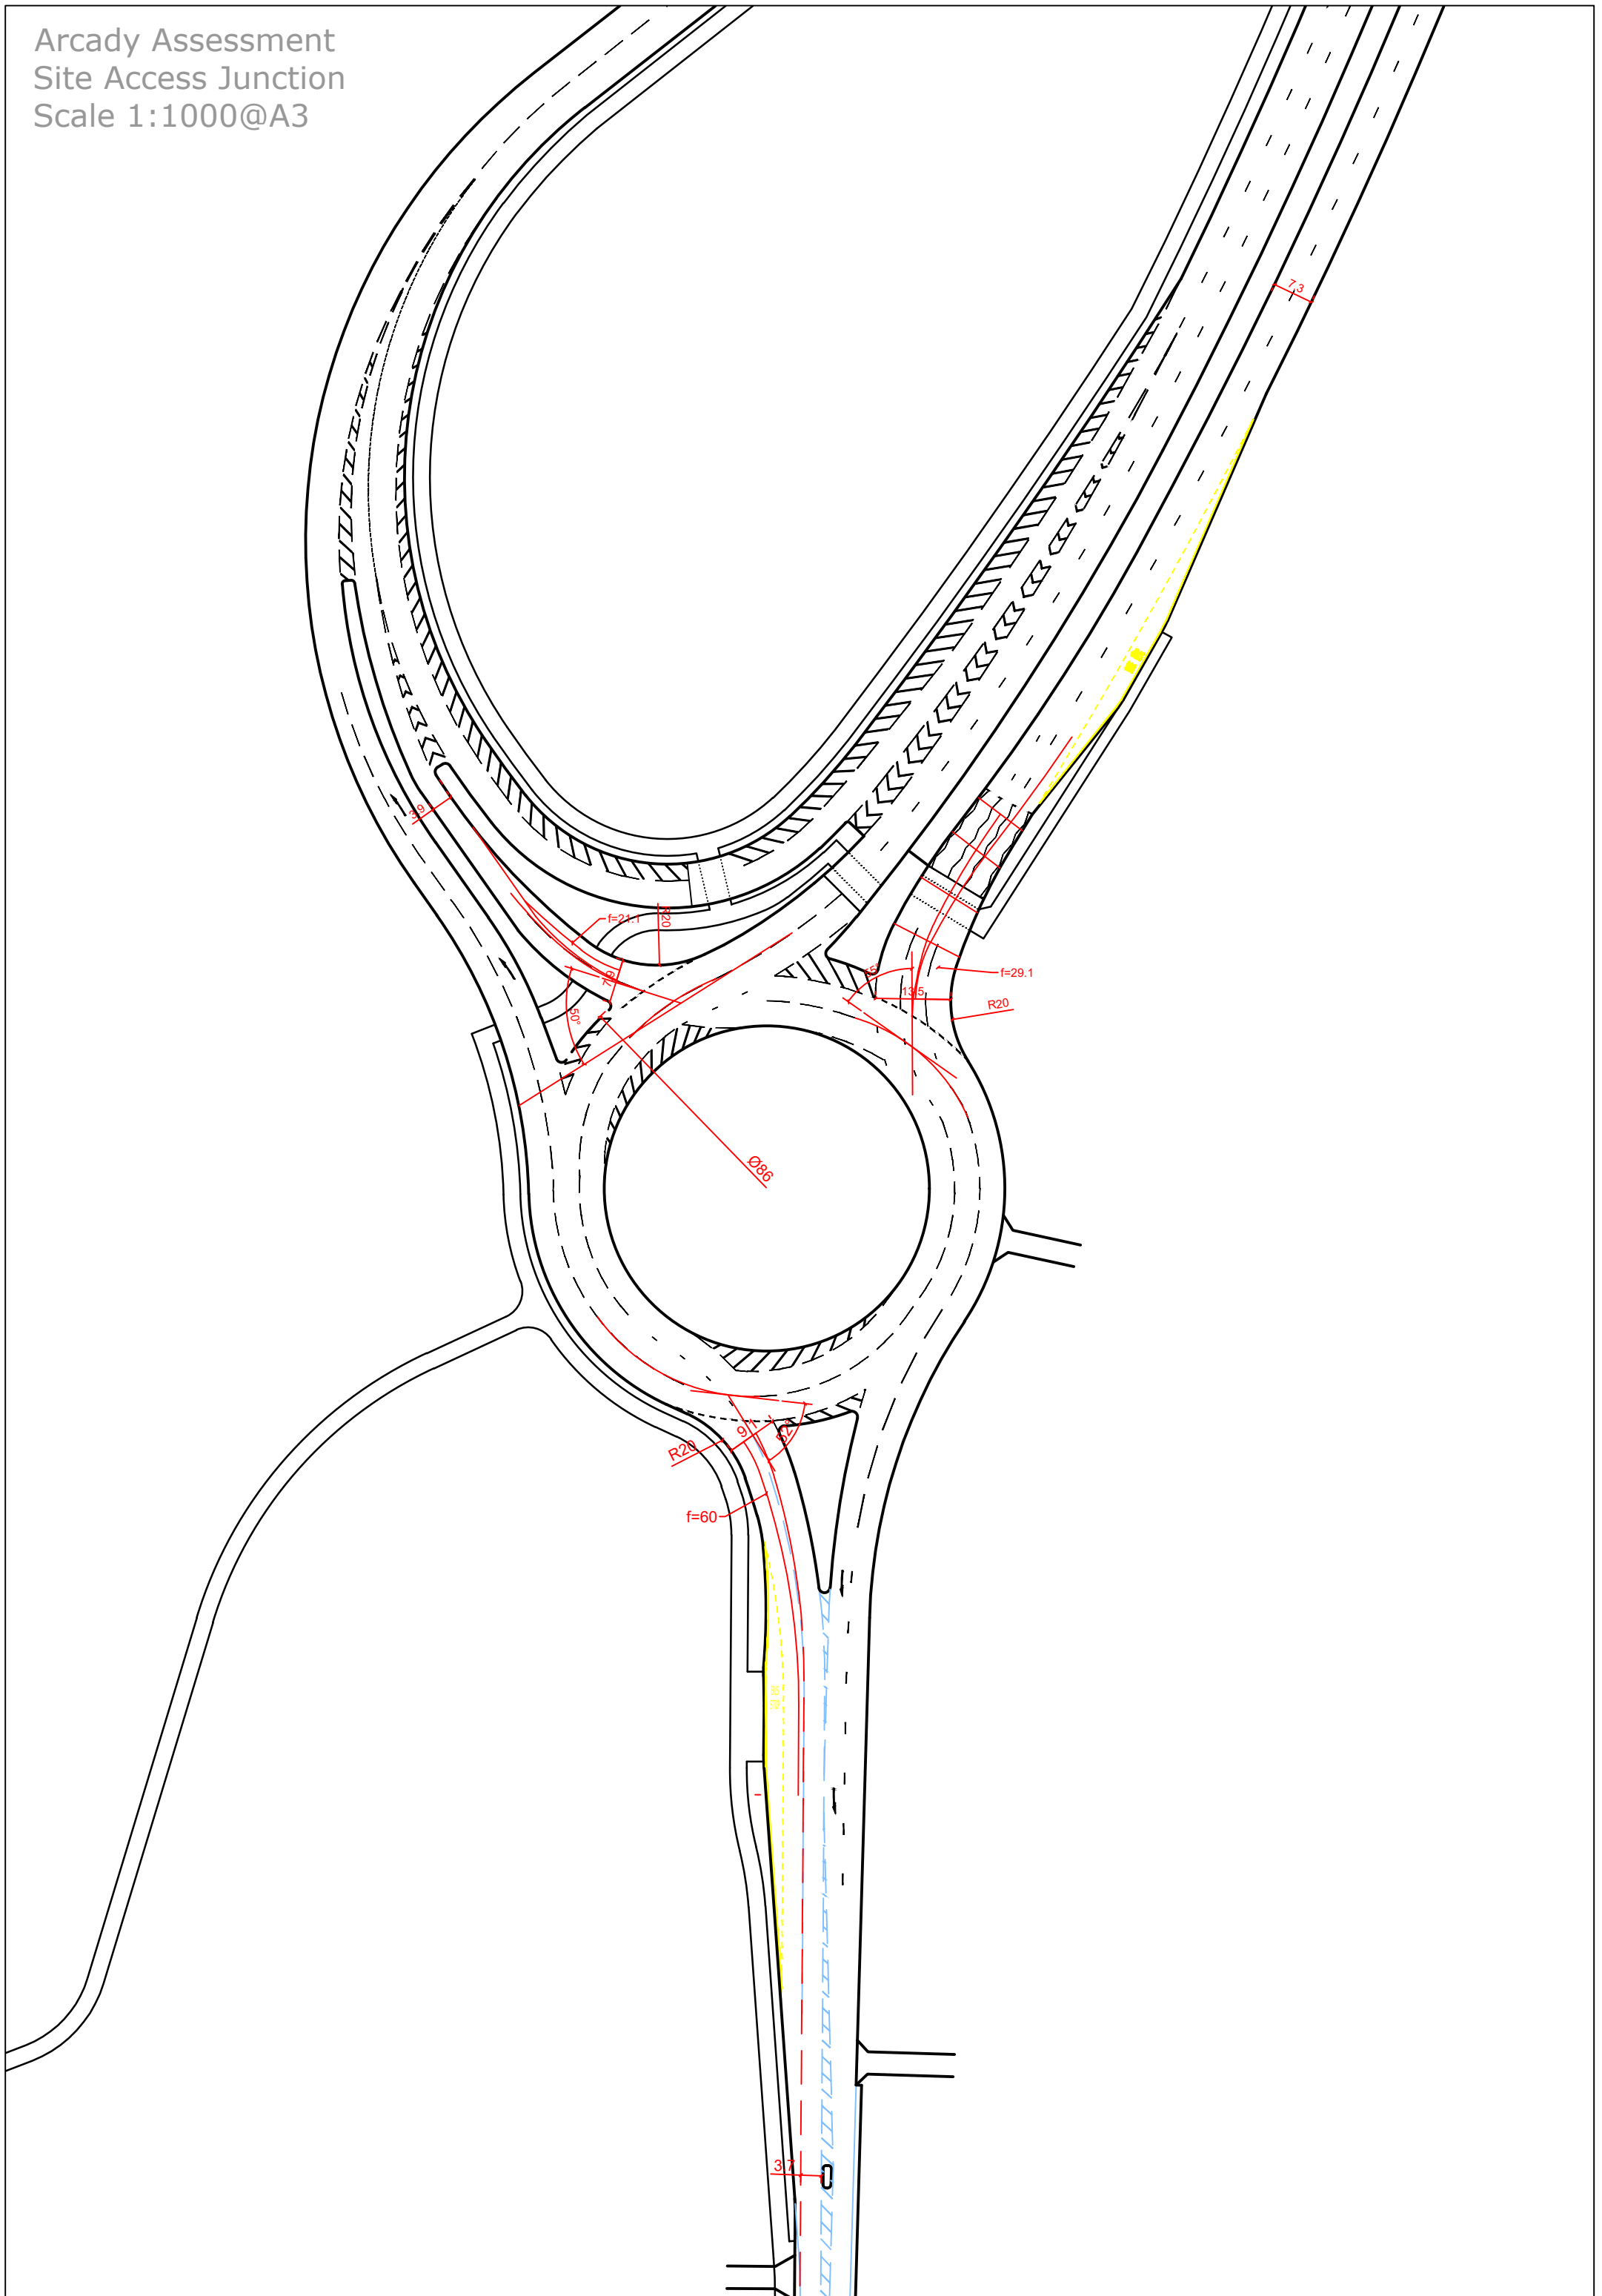

Junctions 8
ARCADY 8 - Roundabout Module
Version: 8.0.4.487 [15039,24/03/2014] © Copyright TRL Limited, 2018
For sales and distribution information, program advice and maintenance, contact TRL: Tel: +44 (0)1344 770758 email: software@trl.co.uk Web: http://www.trlsoftware.co.uk
The users of this computer program for the solution of an engineering problem are in no way relieved of their responsibility for the correctness of the solution

**Filename:** 3. Site access J1d.arc8  
**Path:** C:\Users\ADCteam\Dropbox\~ JN8 TEMP  
**Report generation date:** 12/04/2018 10:52:55

- » 2031 J1d development case, AM
- » 2031 J1d development case, PM

### Summary of junction performance

	AM			PM		
	Queue (PCU)	Delay (s)	RFC	Queue (PCU)	Delay (s)	RFC
2031 J1d development case						
<b>Arm 1</b>	5.37	7.94	0.82	3.38	5.61	0.74
<b>Arm 2</b>	6.20	15.32	0.85	3.86	9.18	0.78
<b>Arm 3</b>	0.02	4.13	0.01	0.11	3.72	0.10

Values shown are the maximum values over all time segments. Delay is the maximum value of average delay per arriving vehicle.

"D1 - 2031 J1d development case, AM" model duration: 07:45 - 09:15  
 "D2 - 2031 J1d development case, PM" model duration: 16:45 - 18:15

Run using Junctions 8.0.4.487 at 12/04/2018 10:52:52

### File summary

<b>Title</b>	(untitled)
<b>Location</b>	
<b>Site Number</b>	
<b>Date</b>	14/12/2017
<b>Version</b>	
<b>Status</b>	(new file)
<b>Identifier</b>	
<b>Client</b>	
<b>Jobnumber</b>	
<b>Enumerator</b>	ADCteam
<b>Description</b>	

### Analysis Options

Vehicle Length (m)	Do Queue Variations	Calculate Residual Capacity	Residual Capacity Criteria Type	RFC Threshold	Average Delay Threshold (s)	Queue Threshold (PCU)
5.75			N/A	0.85	36.00	20.00

## Units

Distance Units	Speed Units	Traffic Units Input	Traffic Units Results	Flow Units	Average Delay Units	Total Delay Units	Rate Of Delay Units
m	kph	PCU	PCU	perHour	s	-Min	perMin

# 2031 J1d development case, AM

## Data Errors and Warnings

Severity	Area	Item	Description
Warning	Geometry	Arm 2 - Roundabout Geometry	Effective flare length is over 30m, which is outside the normal range. Treat capacities with increasing caution.
Warning	Pedestrian Crossing	Arm 1 - Pelican/Puffin Details	Pedestrian crossing uses default settings only. Is this correct?
Warning	Pedestrian Crossing	Arm 1 - Pelican/Puffin Details	Pedestrian crossing uses default flow of 0. Is this correct?

## Analysis Set Details

Name	Roundabout Capacity Model	Description	Include In Report	Use Specific Demand Set(s)	Specific Demand Set(s)	Locked	Network Flow Scaling Factor (%)	Network Capacity Scaling Factor (%)	Reason For Scaling Factors
	ARCADY		✓				100.000	100.000	

## Demand Set Details

Name	Scenario Name	Time Period Name	Description	Traffic Profile Type	Model Start Time (HH:mm)	Model Finish Time (HH:mm)	Model Time Period Length (min)	Time Segment Length (min)	Results For Central Hour Only	Single Time Segment Only	Locked	Run Automatically	Use Relationship	R
2031 J1d development case, AM	2031 J1d development case	AM		ONE HOUR	07:45	09:15	90	15				✓		

# Junction Network

## Junctions

Junction	Name	Junction Type	Arm Order	Grade Separated	Large Roundabout	Do Geometric Delay	Junction Delay (s)	Junction LOS
1	(untitled)	Roundabout	1,2,3				10.10	B

## Junction Network Options

Driving Side	Lighting
Left	Normal/unknown

# Arms

## Arms

Arm	Arm	Name	Description
1	1	A508 (North)	
2	2	A508 (South)	
3	3	Site access	

## Capacity Options

Arm	Minimum Capacity (PCU/hr)	Maximum Capacity (PCU/hr)	Assume Flat Start Profile	Initial Queue (PCU)
1	0.00	99999.00		0.00
2	0.00	99999.00		0.00
3	0.00	99999.00		0.00

## Roundabout Geometry

Arm	V - Approach road half-width (m)	E - Entry width (m)	I' - Effective flare length (m)	R - Entry radius (m)	D - Inscribed circle diameter (m)	PHI - Conflict (entry) angle (deg)	Exit Only
1	7.30	13.50	29.10	20.00	86.00	55.00	
2	3.70	9.10	60.00	20.00	86.00	52.00	
3	3.90	7.90	21.10	20.00	86.00	50.00	

## Bypass

Arm	Arm Has Bypass	Bypass Utilisation (%)
1		
2		
3	✓	98

## Pedestrian Crossings

Arm	Crossing Type
1	Puffin
2	None
3	None

## Pelican/ Puffin Crossings

Arm	Amber time preceding red (s)	Amber time regarded as green (s)	Time from traffic red start to green man start (s)	Time period green man shown (s)	Clearance Period (s)	Traffic minimum green (s)	Space between crossing and junction entry (PCU)
1	3.00	2.90	1.00	6.00	6.00	7.00	0.00

## Slope / Intercept / Capacity

### Roundabout Slope and Intercept used in model

Arm	Enter slope and intercept directly	Entered slope	Entered intercept (PCU/hr)	Final Slope	Final Intercept (PCU/hr)
1		(calculated)	(calculated)	0.634	3040.142
2		(calculated)	(calculated)	0.517	2208.879
3		(calculated)	(calculated)	0.461	1801.708

The slope and intercept shown above include any corrections and adjustments.

## Traffic Flows

### Demand Set Data Options

Default Vehicle Mix	Vehicle Mix Varies Over Time	Vehicle Mix Varies Over Turn	Vehicle Mix Varies Over Entry	Vehicle Mix Source	PCU Factor for a HV (PCU)	Default Turning Proportions	Estimate from entry/exit counts	Turning Proportions Vary Over Time	Turning Proportions Vary Over Turn	Turning Proportions Vary Over Entry
		✓	✓	HV Percentages	2.30				✓	✓

# Entry Flows

## General Flows Data

Arm	Profile Type	Use Turning Counts	Average Demand Flow (PCU/hr)	Flow Scaling Factor (%)
1	ONE HOUR	✓	2256.00	100.000
2	ONE HOUR	✓	1376.00	100.000
3	ONE HOUR	✓	388.00	100.000

# Pedestrian Flows

## General Flows Data

Arm	Profile Type	Average Pedestrian Flow (Ped/hr)
1	ONE HOUR	0.00
2	-	-
3	-	-

# Turning Proportions

## Turning Counts / Proportions (PCU/hr) - Junction 1 (for whole period)

		To		
		1	2	3
From	1	0.000	1515.000	741.000
	2	1239.000	0.000	137.000
	3	380.000	8.000	0.000

## Turning Proportions (PCU) - Junction 1 (for whole period)

		To		
		1	2	3
From	1	0.00	0.67	0.33
	2	0.90	0.00	0.10
	3	0.98	0.02	0.00

# Vehicle Mix

## Average PCU Per Vehicle - Junction 1 (for whole period)

		To		
		1	2	3
From	1	1.000	1.160	1.361
	2	1.138	1.000	1.655
	3	2.030	1.000	1.000

### Heavy Vehicle Percentages - Junction 1 (for whole period)

		To		
		1	2	3
From	1	0.0	12.3	27.8
	2	10.6	0.0	50.4
	3	79.2	0.0	0.0

## Results

### Results Summary for whole modelled period

Arm	Max RFC	Max Delay (s)	Max Queue (PCU)	Max LOS	Average Demand (PCU/hr)	Total Junction Arrivals (PCU)	Total Queueing Delay (PCU-min)	Average Queueing Delay (s)	Rate Of Queueing Delay (PCU-min/min)	Inclusive Total Queueing Delay (PCU-min)	Inclusive Average Queueing Delay (s)
1	0.82	7.94	5.37	A	2070.15	3105.22	273.20	5.28	3.04	273.22	5.28
2	0.85	15.32	6.20	C	1262.64	1893.96	281.38	8.91	3.13	281.41	8.91
3	0.01	4.13	0.02	A	356.04	21.47	1.37	3.82	0.02	1.37	3.82

## 2031 J1d development case, PM

### Data Errors and Warnings

Severity	Area	Item	Description
Warning	Geometry	Arm 2 - Roundabout Geometry	Effective flare length is over 30m, which is outside the normal range. Treat capacities with increasing caution.
Warning	Pedestrian Crossing	Arm 1 - Pelican/Puffin Details	Pedestrian crossing uses default settings only. Is this correct?
Warning	Pedestrian Crossing	Arm 1 - Pelican/Puffin Details	Pedestrian crossing uses default flow of 0. Is this correct?

### Analysis Set Details

Name	Roundabout Capacity Model	Description	Include In Report	Use Specific Demand Set(s)	Specific Demand Set(s)	Locked	Network Flow Scaling Factor (%)	Network Capacity Scaling Factor (%)	Reason For Scaling Factors
	ARCADY		✓				100.000	100.000	

### Demand Set Details

Name	Scenario Name	Time Period Name	Description	Traffic Profile Type	Model Start Time (HH:mm)	Model Finish Time (HH:mm)	Model Time Period Length (min)	Time Segment Length (min)	Results For Central Hour Only	Single Time Segment Only	Locked	Run Automatically	Use Relationship	R
2031 J1d development case, PM	2031 J1d development case	PM		ONE HOUR	16:45	18:15	90	15				✓		

# Junction Network

## Junctions

Junction	Name	Junction Type	Arm Order	Grade Separated	Large Roundabout	Do Geometric Delay	Junction Delay (s)	Junction LOS
1	(untitled)	Roundabout	1,2,3				6.26	A

## Junction Network Options

Driving Side	Lighting
Left	Normal/unknown

# Arms

## Arms

Arm	Arm	Name	Description
1	1	A508 (North)	
2	2	A508 (South)	
3	3	Site access	

## Capacity Options

Arm	Minimum Capacity (PCU/hr)	Maximum Capacity (PCU/hr)	Assume Flat Start Profile	Initial Queue (PCU)
1	0.00	99999.00		0.00
2	0.00	99999.00		0.00
3	0.00	99999.00		0.00

## Roundabout Geometry

Arm	V - Approach road half-width (m)	E - Entry width (m)	I' - Effective flare length (m)	R - Entry radius (m)	D - Inscribed circle diameter (m)	PHI - Conflict (entry) angle (deg)	Exit Only
1	7.30	13.50	29.10	20.00	86.00	55.00	
2	3.70	9.10	60.00	20.00	86.00	52.00	
3	3.90	7.90	21.10	20.00	86.00	50.00	

## Bypass

Arm	Arm Has Bypass	Bypass Utilisation (%)
1		
2		
3	✓	98

## Pedestrian Crossings

Arm	Crossing Type
1	Puffin
2	None
3	None

## Pelican/ Puffin Crossings

Arm	Amber time preceding red (s)	Amber time regarded as green (s)	Time from traffic red start to green man start (s)	Time period green man shown (s)	Clearance Period (s)	Traffic minimum green (s)	Space between crossing and junction entry (PCU)
1	3.00	2.90	1.00	6.00	6.00	7.00	0.00



## Slope / Intercept / Capacity

### Roundabout Slope and Intercept used in model

Arm	Enter slope and intercept directly	Entered slope	Entered intercept (PCU/hr)	Final Slope	Final Intercept (PCU/hr)
1		(calculated)	(calculated)	0.634	3040.142
2		(calculated)	(calculated)	0.517	2208.879
3		(calculated)	(calculated)	0.461	1801.708

The slope and intercept shown above include any corrections and adjustments.

## Traffic Flows

### Demand Set Data Options

Default Vehicle Mix	Vehicle Mix Varies Over Time	Vehicle Mix Varies Over Turn	Vehicle Mix Varies Over Entry	Vehicle Mix Source	PCU Factor for a HV (PCU)	Default Turning Proportions	Estimate from entry/exit counts	Turning Proportions Vary Over Time	Turning Proportions Vary Over Turn	Turning Proportions Vary Over Entry
		✓	✓	HV Percentages	2.30				✓	✓

## Entry Flows

### General Flows Data

Arm	Profile Type	Use Turning Counts	Average Demand Flow (PCU/hr)	Flow Scaling Factor (%)
1	ONE HOUR	✓	1994.00	100.000
2	ONE HOUR	✓	1401.00	100.000
3	ONE HOUR	✓	1101.00	100.000

## Pedestrian Flows

### General Flows Data

Arm	Profile Type	Average Pedestrian Flow (Ped/hr)
1	ONE HOUR	0.00
2	-	-
3	-	-

## Turning Proportions

### Turning Counts / Proportions (PCU/hr) - Junction 1 (for whole period)

		To		
		1	2	3
From	1	0.000	1599.000	395.000
	2	1316.000	0.000	85.000
	3	1023.000	78.000	0.000

### Turning Proportions (PCU) - Junction 1 (for whole period)

		To		
		1	2	3
From	1	0.00	0.80	0.20
	2	0.94	0.00	0.06
	3	0.93	0.07	0.00

## Vehicle Mix

### Average PCU Per Vehicle - Junction 1 (for whole period)

		To		
		1	2	3
From	1	1.000	1.153	1.705
	2	1.099	1.000	1.963
	3	1.382	1.000	1.000

### Heavy Vehicle Percentages - Junction 1 (for whole period)

		To		
		1	2	3
From	1	0.0	11.8	54.2
	2	7.6	0.0	74.1
	3	29.4	0.0	0.0

## Results

### Results Summary for whole modelled period

Arm	Max RFC	Max Delay (s)	Max Queue (PCU)	Max LOS	Average Demand (PCU/hr)	Total Junction Arrivals (PCU)	Total Queueing Delay (PCU-min)	Average Queueing Delay (s)	Rate Of Queueing Delay (PCU-min/min)	Inclusive Total Queueing Delay (PCU-min)	Inclusive Average Queueing Delay (s)
1	0.74	5.61	3.38	A	1829.73	2744.59	190.50	4.16	2.12	190.51	4.16
2	0.78	9.18	3.86	A	1285.58	1928.37	201.62	6.27	2.24	201.64	6.27
3	0.10	3.72	0.11	A	1010.30	135.52	7.59	3.36	0.08	7.59	3.36

